



## Proj. KTab-2029 1x400kVA

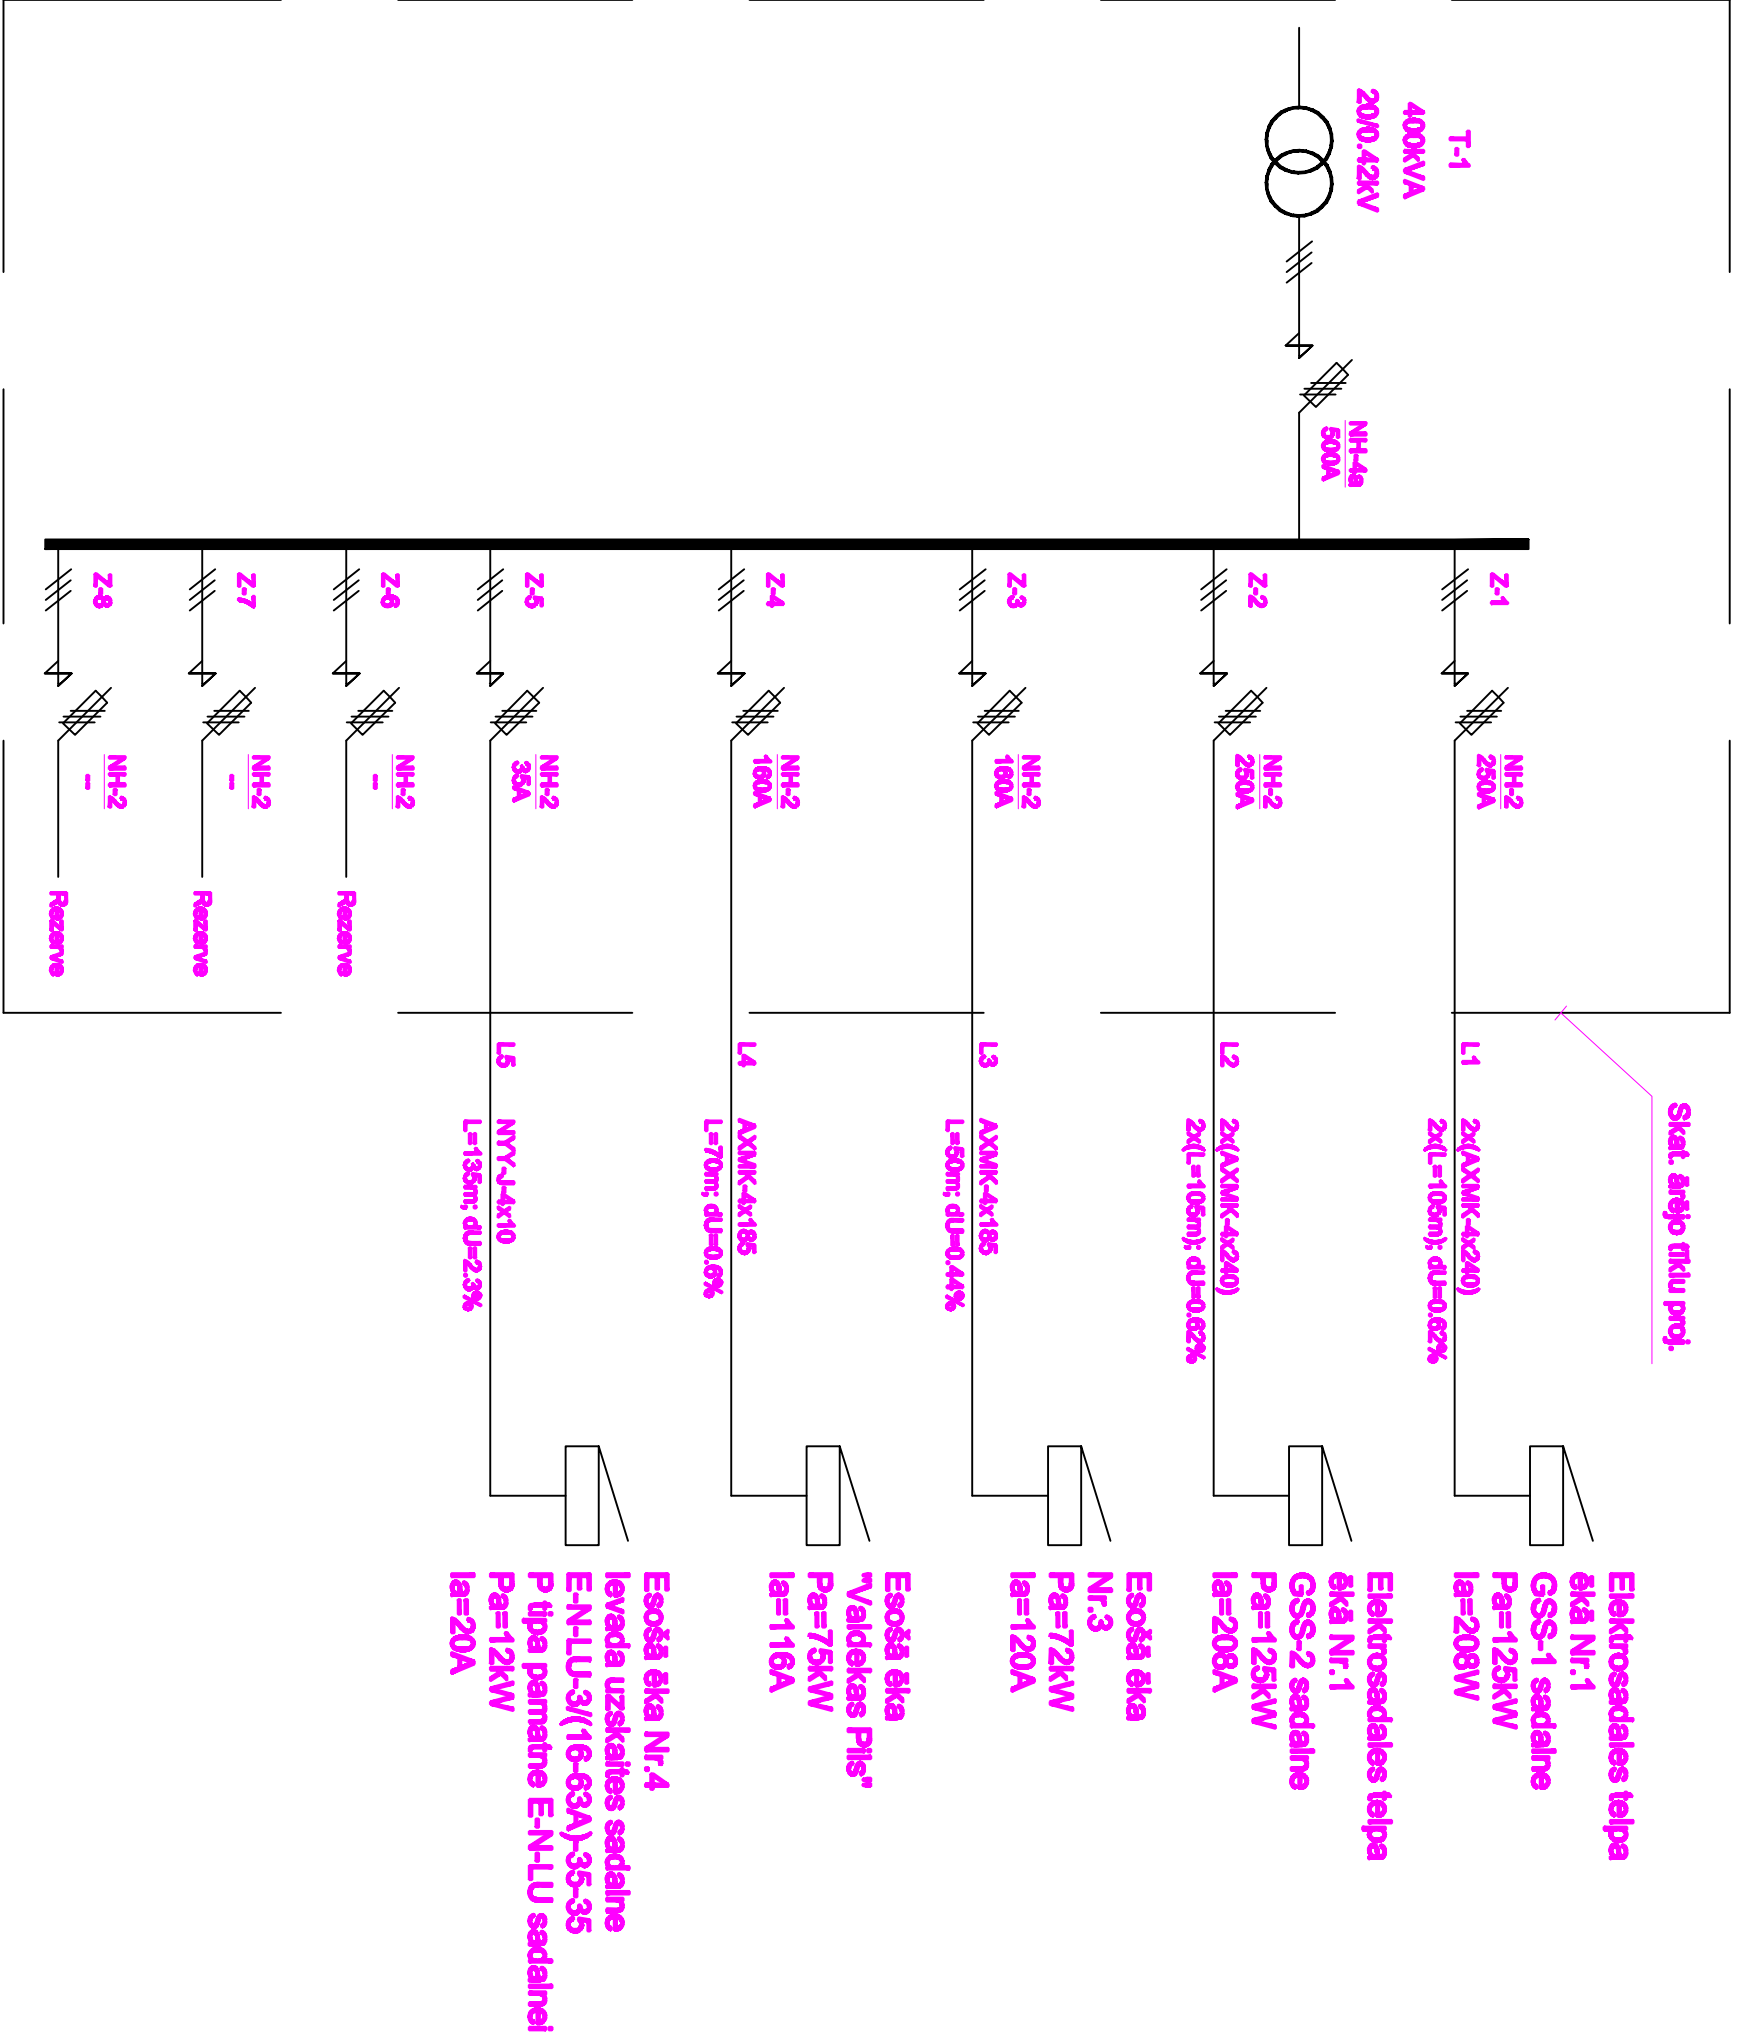

## Elektrosadales telpa ēkā Nr.1; TAS sadalne

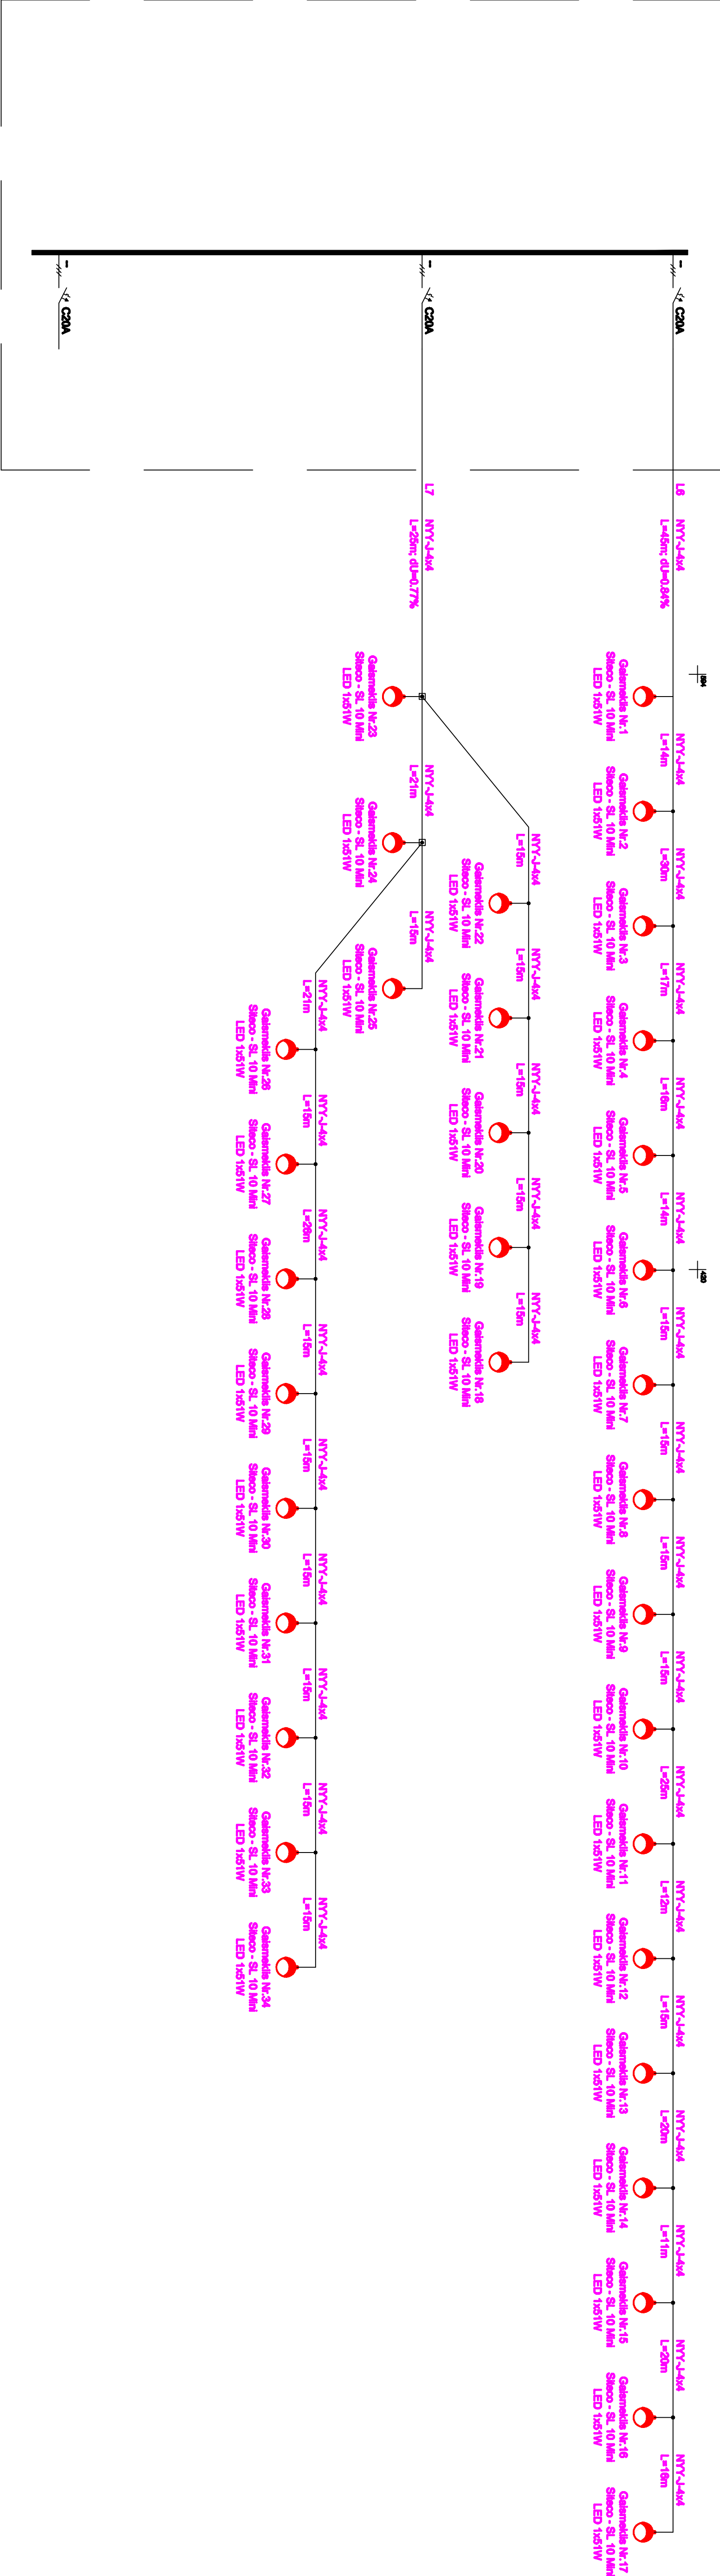

--	--

[illegible]